


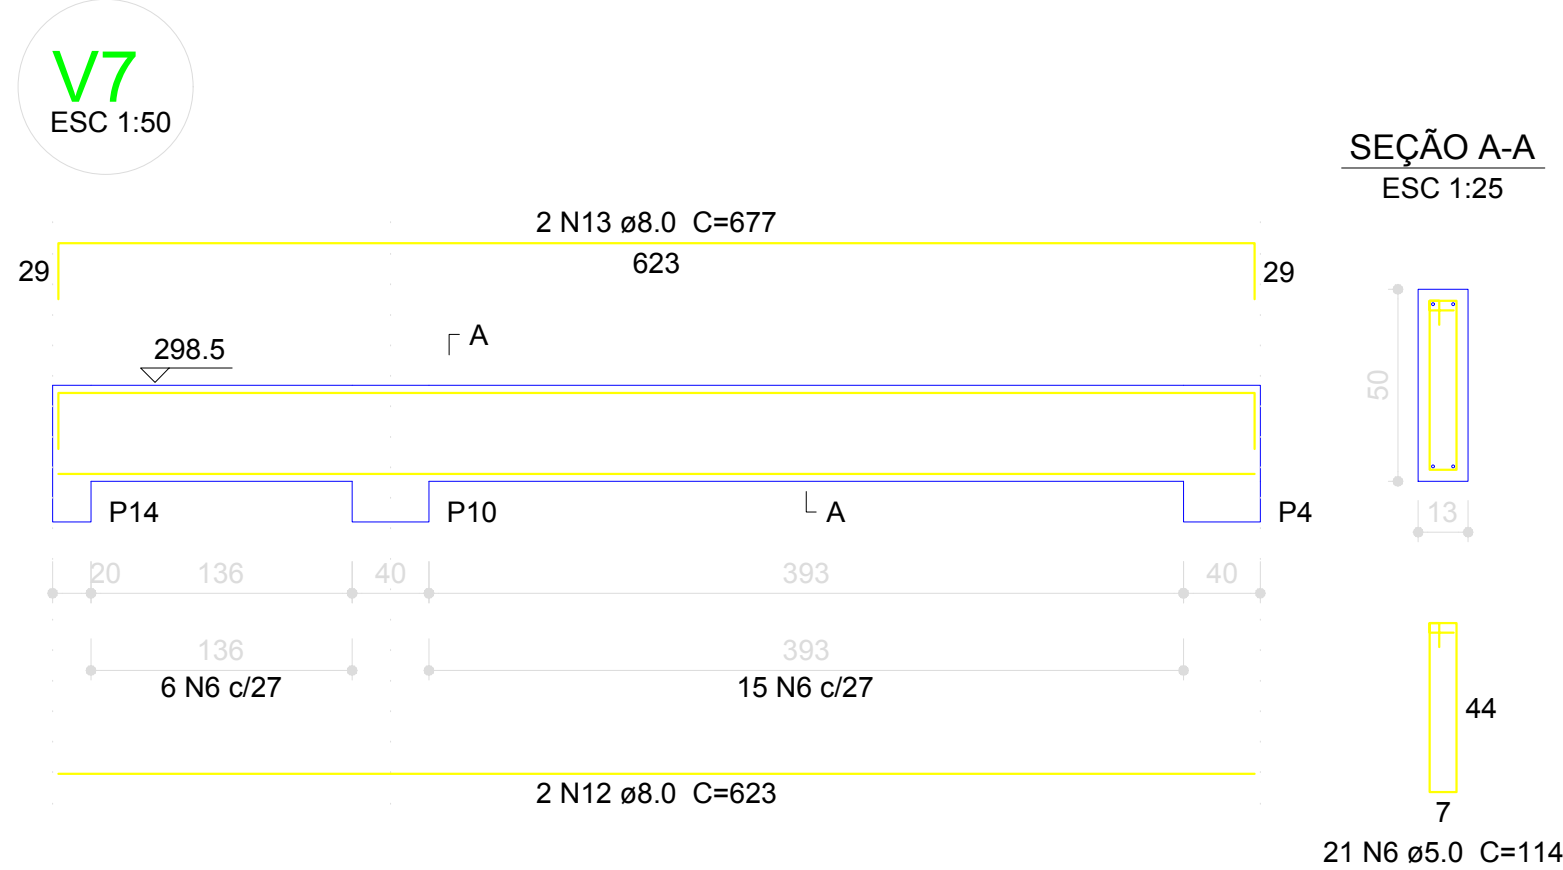

Resumo do aço

AÇO	DIAM (mm)	C.TOTAL (m)	PESO * 10 % (kg)
CA50	8,0	133.2	57.8
	10,0	140.8	95.5
CA60	5,0	412.1	69.9
PESO TOTAL (kg)			
CA50	153.3		
CA60	69.9		

Volume de concreto (C-25) = 6.03 m³
 Área de forma = 79.64 m²